



New Castle Asphalt, LLC Rensselaer Plant		MAP REVISIONS <table><thead><tr><th>BY</th><th>DESCRIPTION</th><th>DATE</th></tr></thead><tbody><tr><td>WKC</td><td>Update Crusher Run Pad, Proposed Overlook</td><td>5/31/11</td></tr><tr><td> </td><td> </td><td> </td></tr><tr><td> </td><td> </td><td> </td></tr><tr><td> </td><td> </td><td> </td></tr><tr><td> </td><td> </td><td> </td></tr><tr><td> </td><td> </td><td> </td></tr></tbody></table>		BY	DESCRIPTION	DATE	WKC	Update Crusher Run Pad, Proposed Overlook	5/31/11																DETAILS <table><tbody><tr><td>Date: 1/14/11</td></tr><tr><td>Scale: 1" = 50'</td></tr><tr><td>Contour Interval: 1'</td></tr><tr><td>Datum: MSL</td></tr><tr><td>USGS Base: Albany 7.5', Troy South 7.5', Delmar 7.5', East Greenbush 7.5'</td></tr><tr><td>Project Manager: PHG</td></tr><tr><td>Drafted by: JWR</td></tr><tr><td>Checked by: MV</td></tr><tr><td>Field Survey prepared by: Riddaburg Construction, January 2011</td></tr></tbody></table>		Date: 1/14/11	Scale: 1" = 50'	Contour Interval: 1'	Datum: MSL	USGS Base: Albany 7.5', Troy South 7.5', Delmar 7.5', East Greenbush 7.5'	Project Manager: PHG	Drafted by: JWR	Checked by: MV	Field Survey prepared by: Riddaburg Construction, January 2011	LEGEND <table><tbody><tr><td> Property Line</td><td> Contour, 1'</td></tr><tr><td> Edge of Water</td><td> Paved Road</td></tr><tr><td> Tree Line</td><td> Utility Pole/Tower</td></tr><tr><td> Fence</td><td> </td></tr><tr><td> Guiderail</td><td> </td></tr></tbody></table>		Property Line	Contour, 1'	Edge of Water	Paved Road	Tree Line	Utility Pole/Tower	Fence		Guiderail		Unauthorized alteration or addition to this map is a violation of section 7209, sub-division 2 of the New York State Education Law. Only copies from the original of this map bearing an original signature and the embossed seal of the preparer shall be considered to be true and valid copies.	Lic. No: 079117 Mark Visscher PO Box 591, Route 8 Lake Pleasant, NY 12108	Sheet No. 2 2 of 5
BY	DESCRIPTION	DATE	
WKC	Update Crusher Run Pad, Proposed Overlook	5/31/11	
Date: 1/14/11	
Scale: 1" = 50'	
Contour Interval: 1'	
Datum: MSL	
USGS Base: Albany 7.5', Troy South 7.5', Delmar 7.5', East Greenbush 7.5'	
Project Manager: PHG	
Drafted by: JWR	
Checked by: MV	
Field Survey prepared by: Riddaburg Construction, January 2011	
Property Line	Contour, 1'	
Edge of Water	Paved Road	
Tree Line	Utility Pole/Tower	
Fence	
Guiderail	
City of Rensselaer, Rensselaer County, New York Site Plan Map (Existing Conditions) for Construction SWPPP G-I Engineering, P.C. 8 Brunswick Road Troy, NY 12189 Phone: (518) 270-5920 Fax: (518) 270-5922	

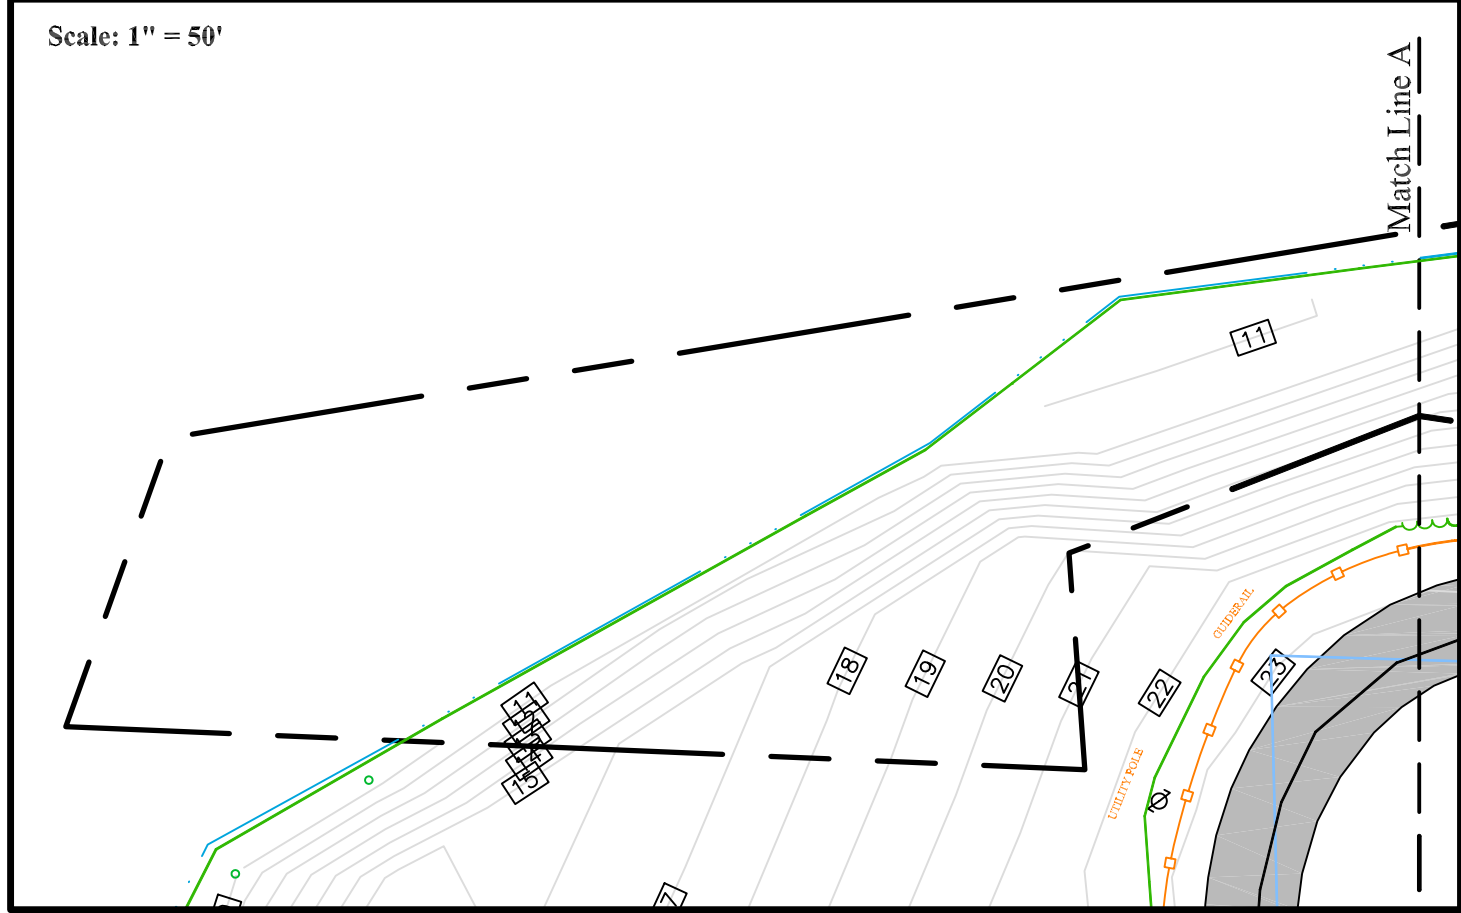


BUILDING LIST	MINIMUM DIMENSIONS	MAXIMUM DIMENSIONS	HEIGHT
1. Lab	14' x 40'	18' x 50'	12' - 16'
2. Control Room	14' x 30'	18' x 40'	12' - 16'
3. Fuel Storage Building	10' x 10'	12' x 12'	12' - 18'
4. Additive Storage Building	10' x 10'	12' x 12'	12' - 18'

NON-BUILDING STRUCTURES	APPROX. WIDTH	APPROX. LENGTH	APPROX. HT.
A. Baghouse	15'	65'	25' ± 10' Stack
B. Drum	12'	60'	15'
C. Hot Storage Silo (6)	15'	15'	66' ± 18' w/ Elevator

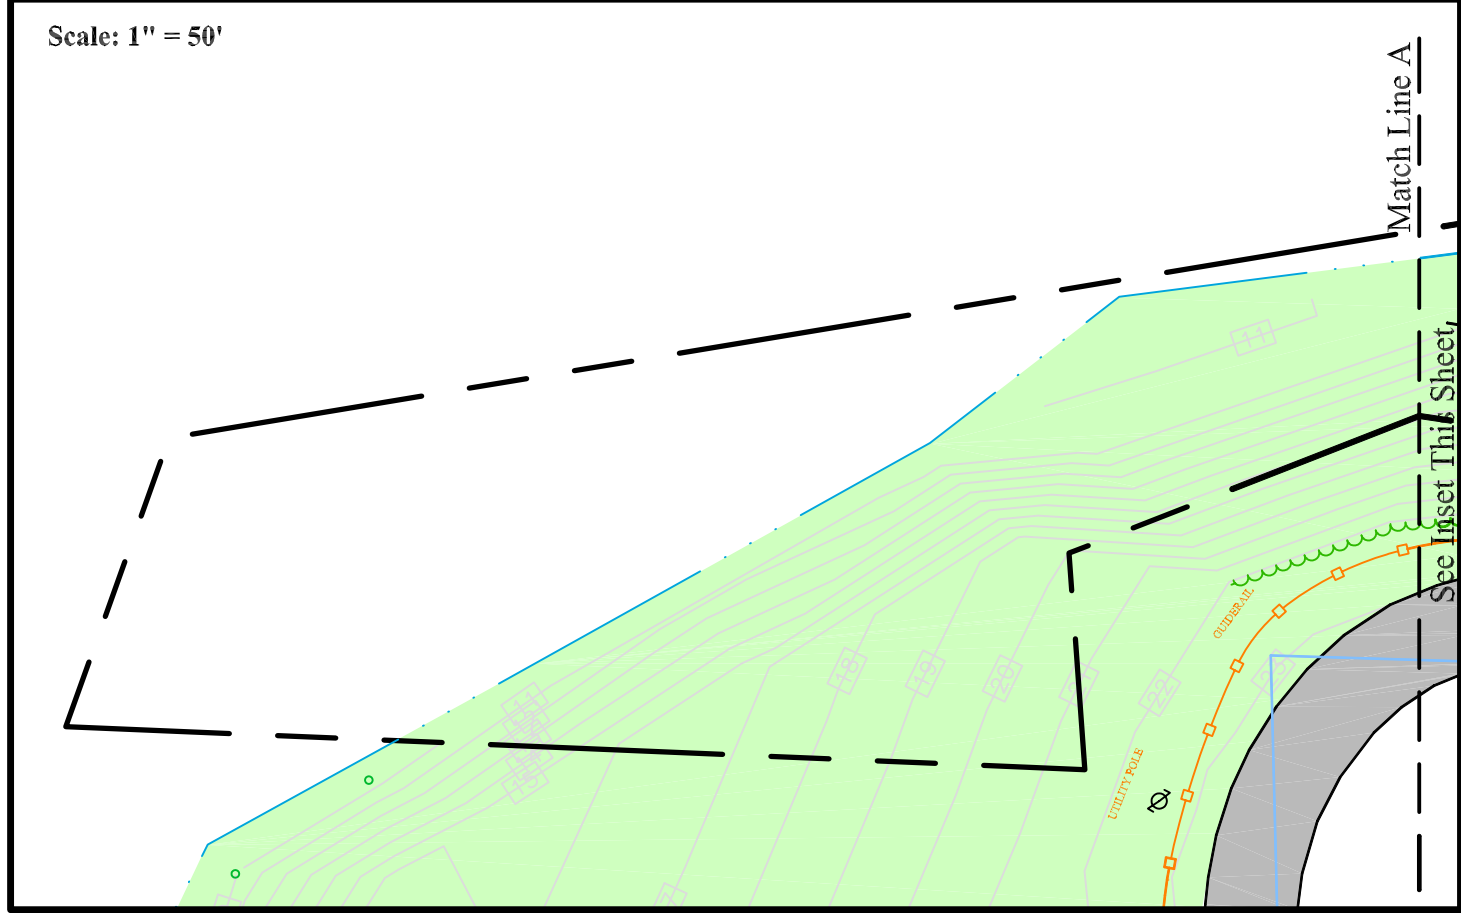

- Notes:
- General Layout is Approximate
 - 100 year flood level is ~19.5' per FEMA
 - Soils are Ue (Udorthents, sandy)

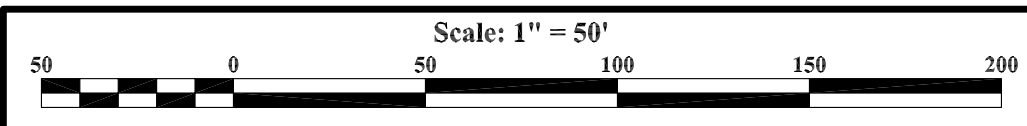

New Castle Asphalt, LLC
Rensselaer Plant

City of Rensselaer, Rensselaer County, New York

Site Plan Map
(Proposed Conditions)
for Construction SWPPP

BY	DESCRIPTION	DATE
PHG	Add structure dimensions	5/31/11

DETAILS
Date: 1/14/11
Scale: 1" = 50'
Contour Interval: 1'
Datum: MSL
USGS Base: Albany 7.5', Troy South 7.5', Delmar 7.5', East Greenbush 7.5'
Project Manager: PHG
Drafted by: JWR
Checked by: MV
Field Survey prepared by: Riddaburg Construction, January 2011

ACREAGE SUMMARY
Property Line
Edge of Water
Tree Line
Fence
Guidesail
Proposed Lighting Feature

LEGEND
Contour, 1' (Existing)
Contour, 1' (Proposed)
Paved Road
Utility Pole/Tower

Unauthorized alteration or addition to this map is a violation of section 7209, sub-division 2 of the New York State Education Law.

Only copies from the original of this map bearing an original signature and the embossed seal of the preparer shall be considered to be true and valid copies.

Lic. No: 079117
Mark Visscher
PO Box 591, Route 8
Lake Pleasant, NY 12108

Sheet No.
3
3 of 5