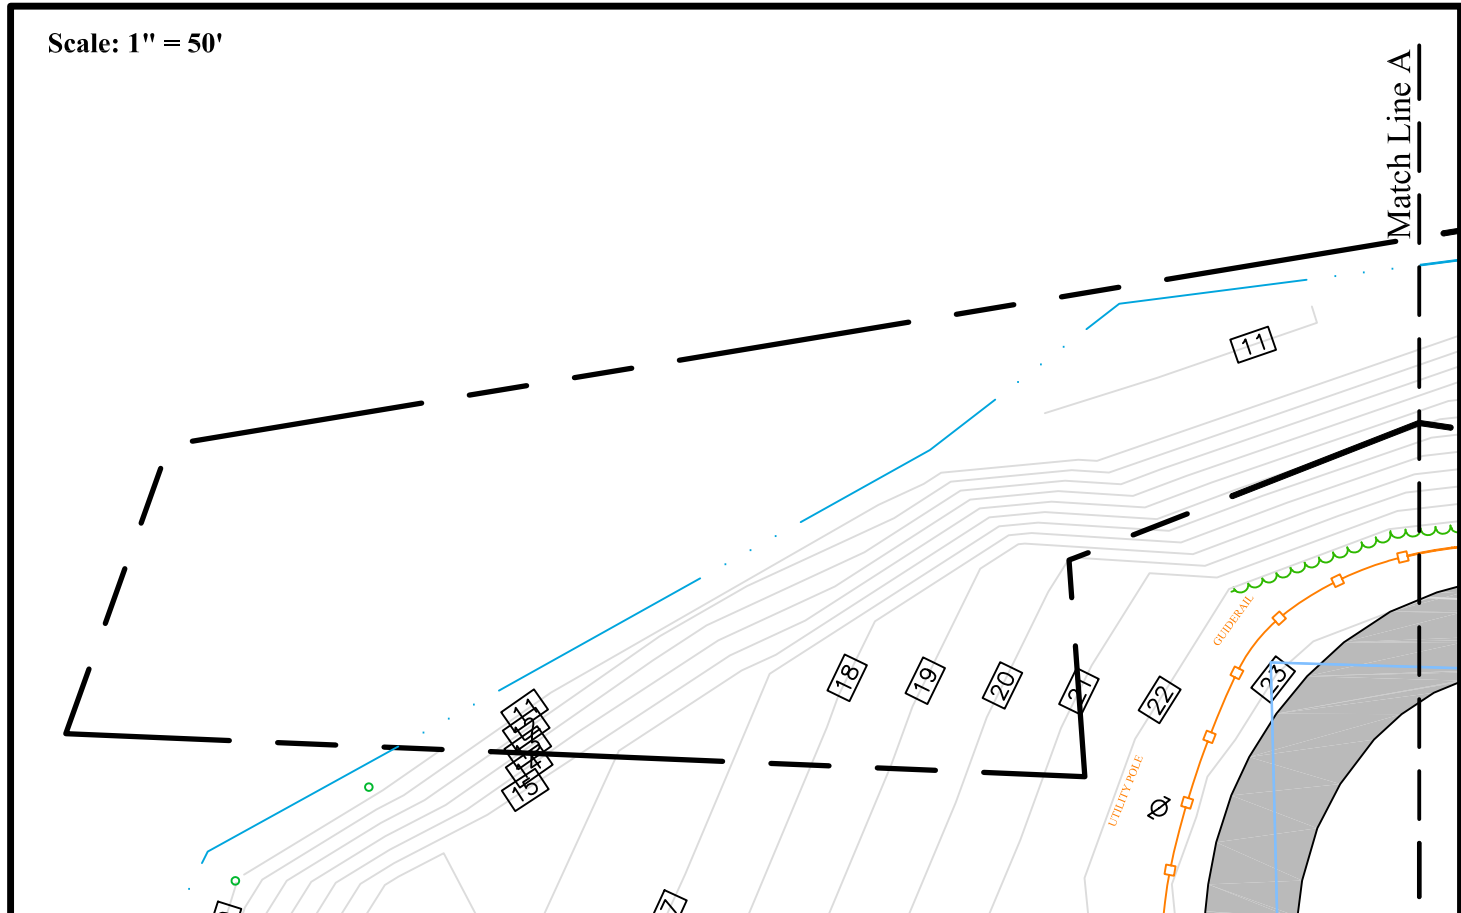
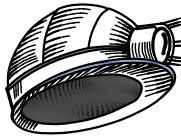


New Castle Asphalt, LLC Rensselaer Plant City of Rensselaer, Rensselaer County, New York EXISTING CONDITIONS AND PHASE 1B ARCHAEOLOGICAL SAMPLING  Griggs-Lang Consulting Geologists, Inc. 8 Brunswick Road Troy, NY 12180 Phone: (518) 270-5928 Fax: (518) 270-5922	<table><tr><th>BY</th><th>DESCRIPTION</th><th>DATE</th></tr><tr><td></td><td></td><td></td></tr><tr><td></td><td></td><td></td></tr><tr><td></td><td></td><td></td></tr><tr><td></td><td></td><td></td></tr><tr><td></td><td></td><td></td></tr><tr><td></td><td></td><td></td></tr><tr><td></td><td></td><td></td></tr></table>	BY	DESCRIPTION	DATE																						DETAILS Date: 5/13/11 Scale: 1" = 50' Contour Interval: 1' Datum: MSL USGS Base: Albany 7.5', Troy South 7.5', Delmar 7.5', East Greenbush 7.5' Project Manager: PHG Drafted by: JWR Checked by: MV Base Map: 1. Site Plan Map (Existing Conditions), 1/14/11	LEGEND <
BY	DESCRIPTION	DATE																									