


Legend

- Sanitary Sewer —○—
- Combined Sewer —○—
- Underground Telephone —○—

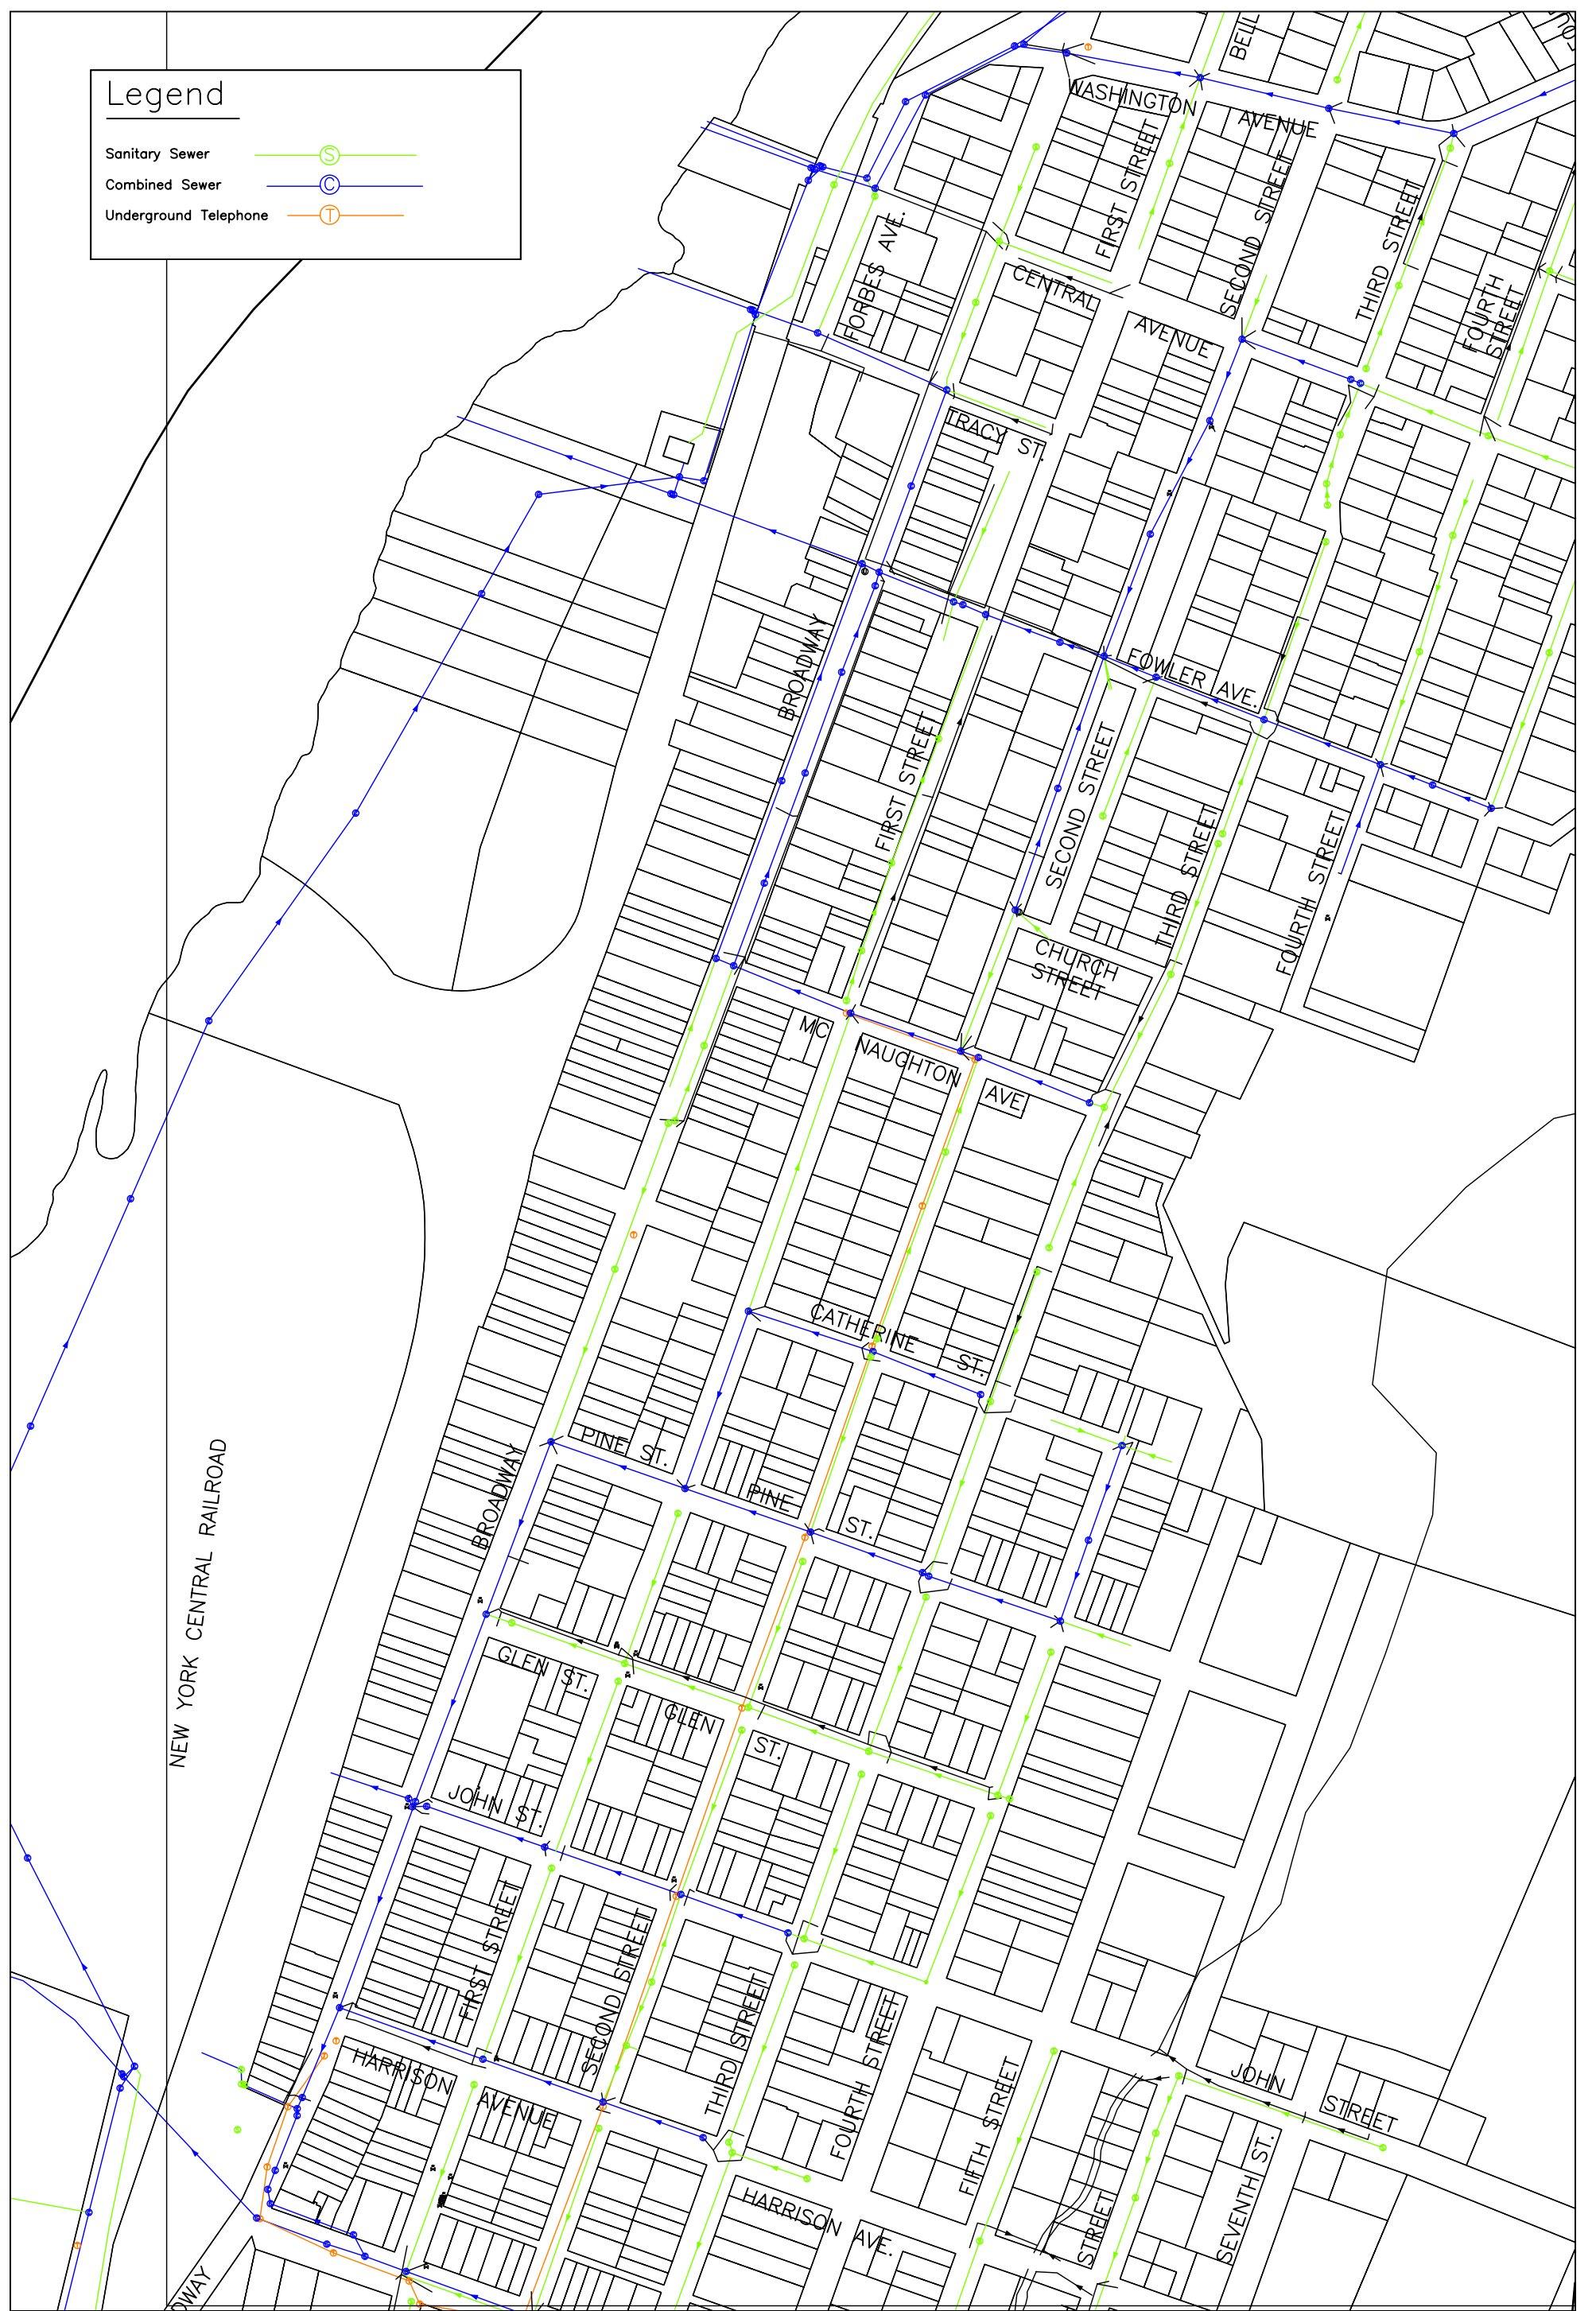

DESIGN PROFESSIONALS
 186 NORTH WATER STREET
 ROCHESTER, NEW YORK 14604
 (585) 454-7600
 www.clarkpatterson.com

DATE: 02/23/04
 DRAWN:
 CHECKED:
 SCALE: 1" = 300'
 PROJ. #: 09285.00

North Broadway Corridor Study

Figure 10: Sewer Map

City of Rensselaer, New York